

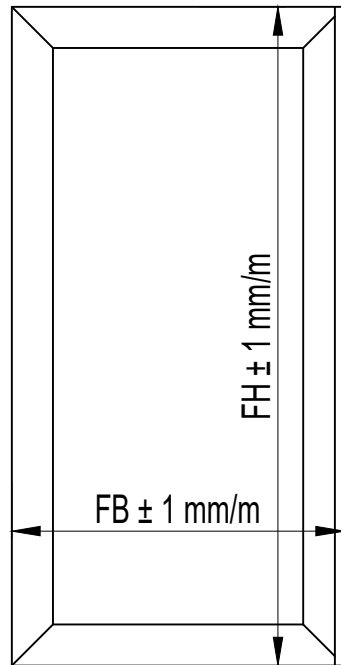


Dopuszczalne ugięcie stropu: +/- 2 mm

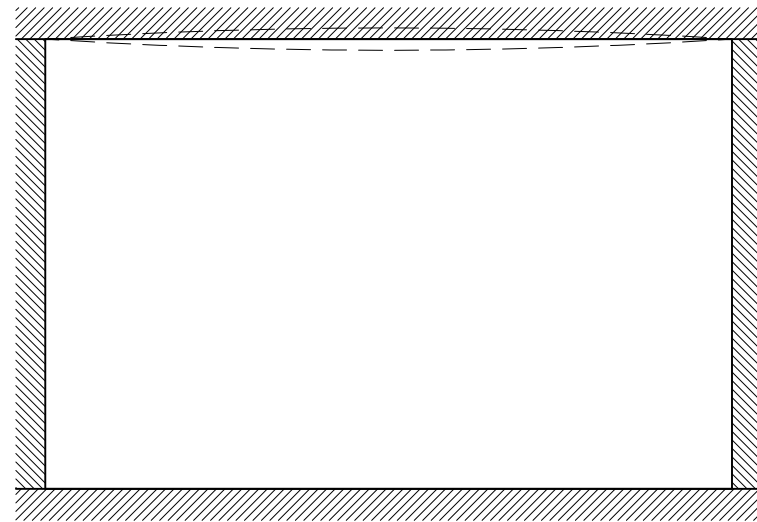


Tolerancje wymiarowe skrzydła

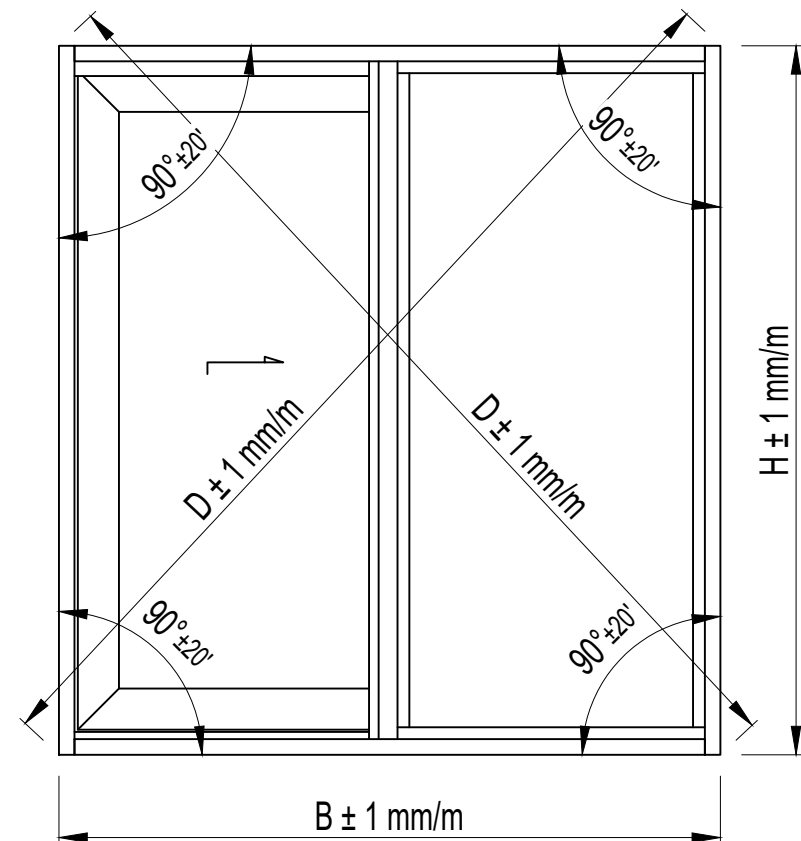


Tolerancje wymiarowe ramy

Rozmieszczenie kotew

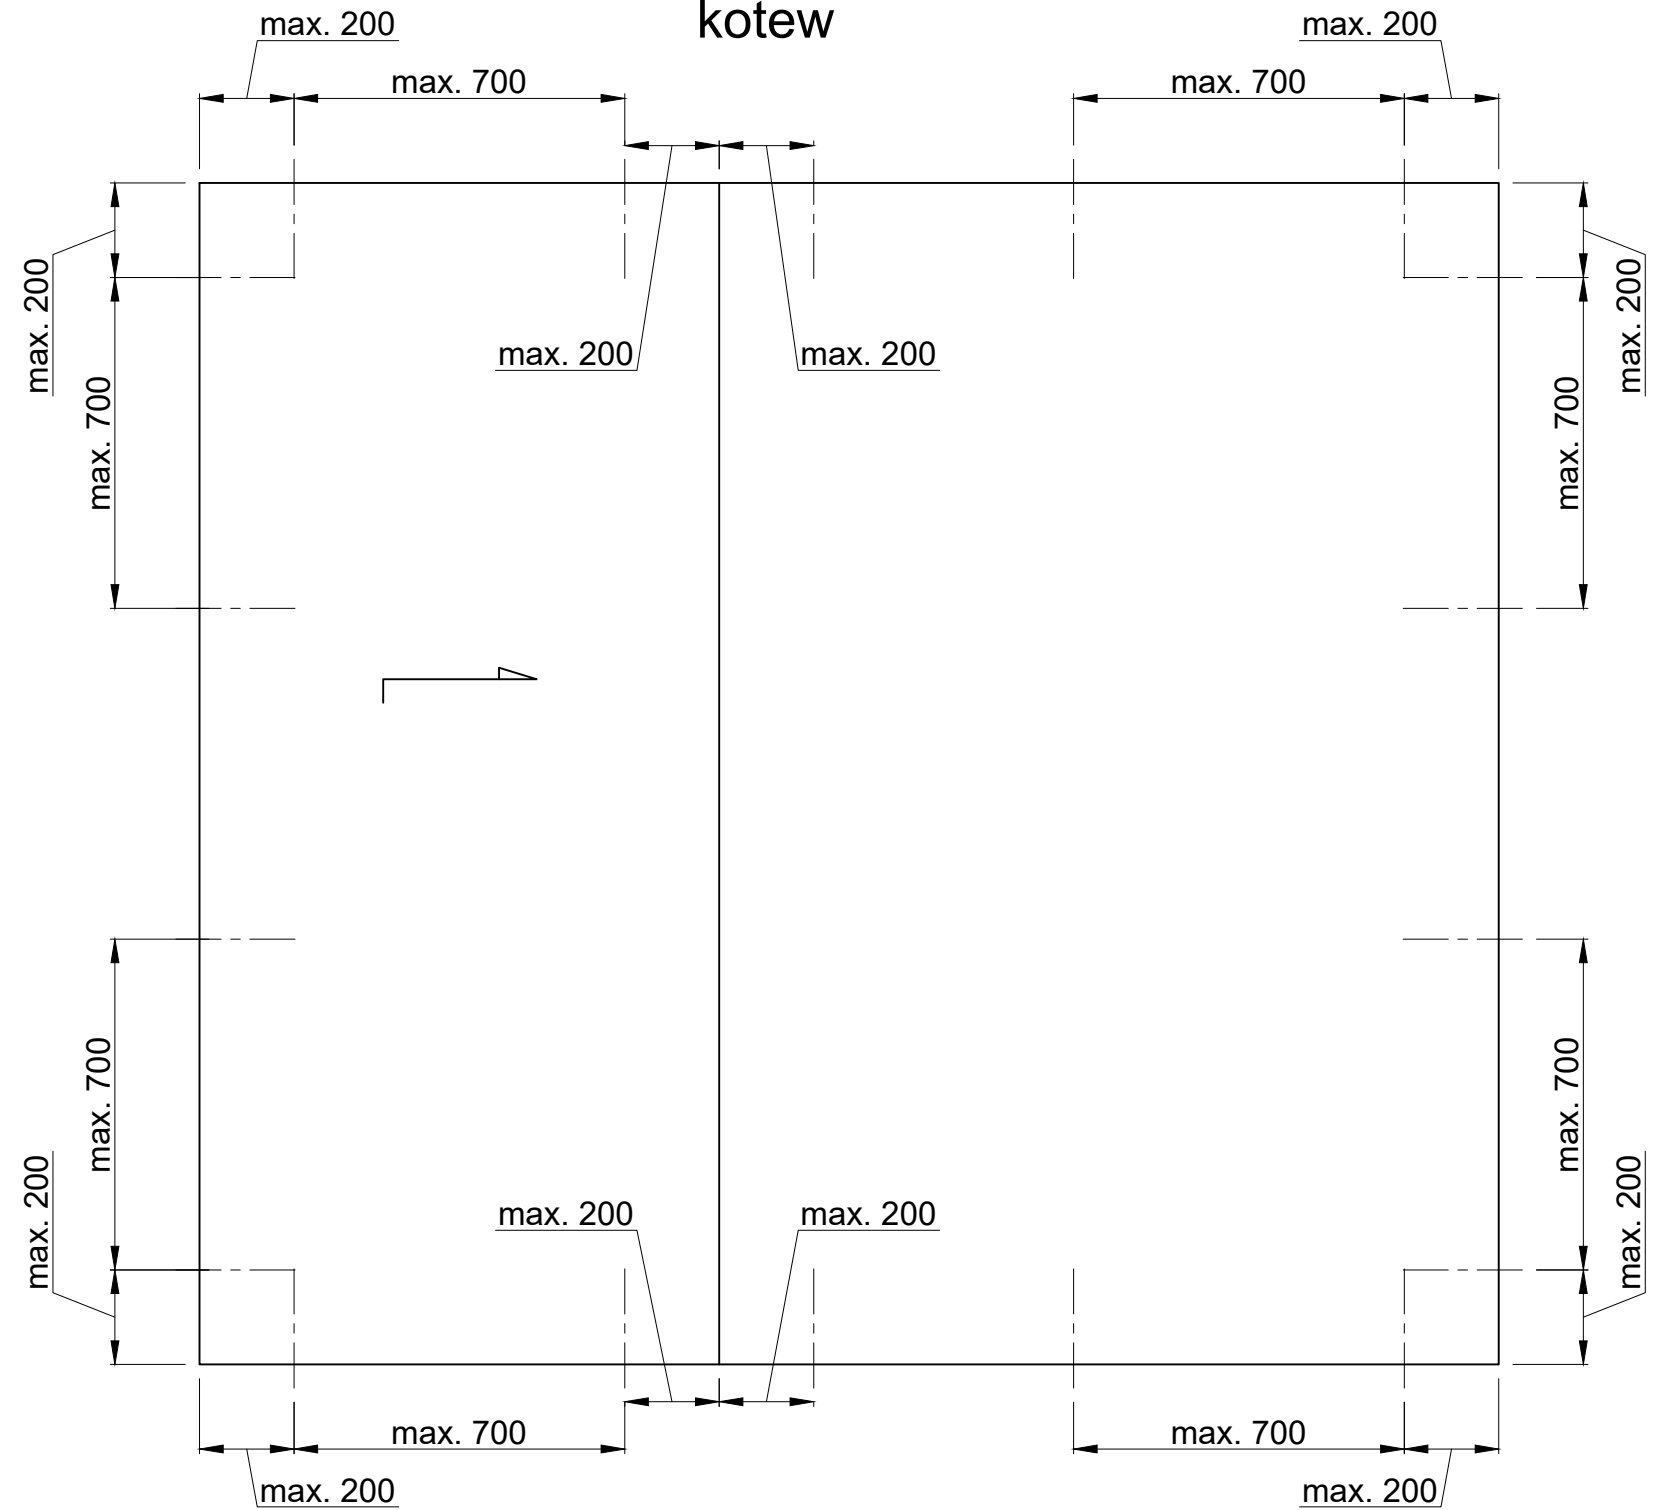


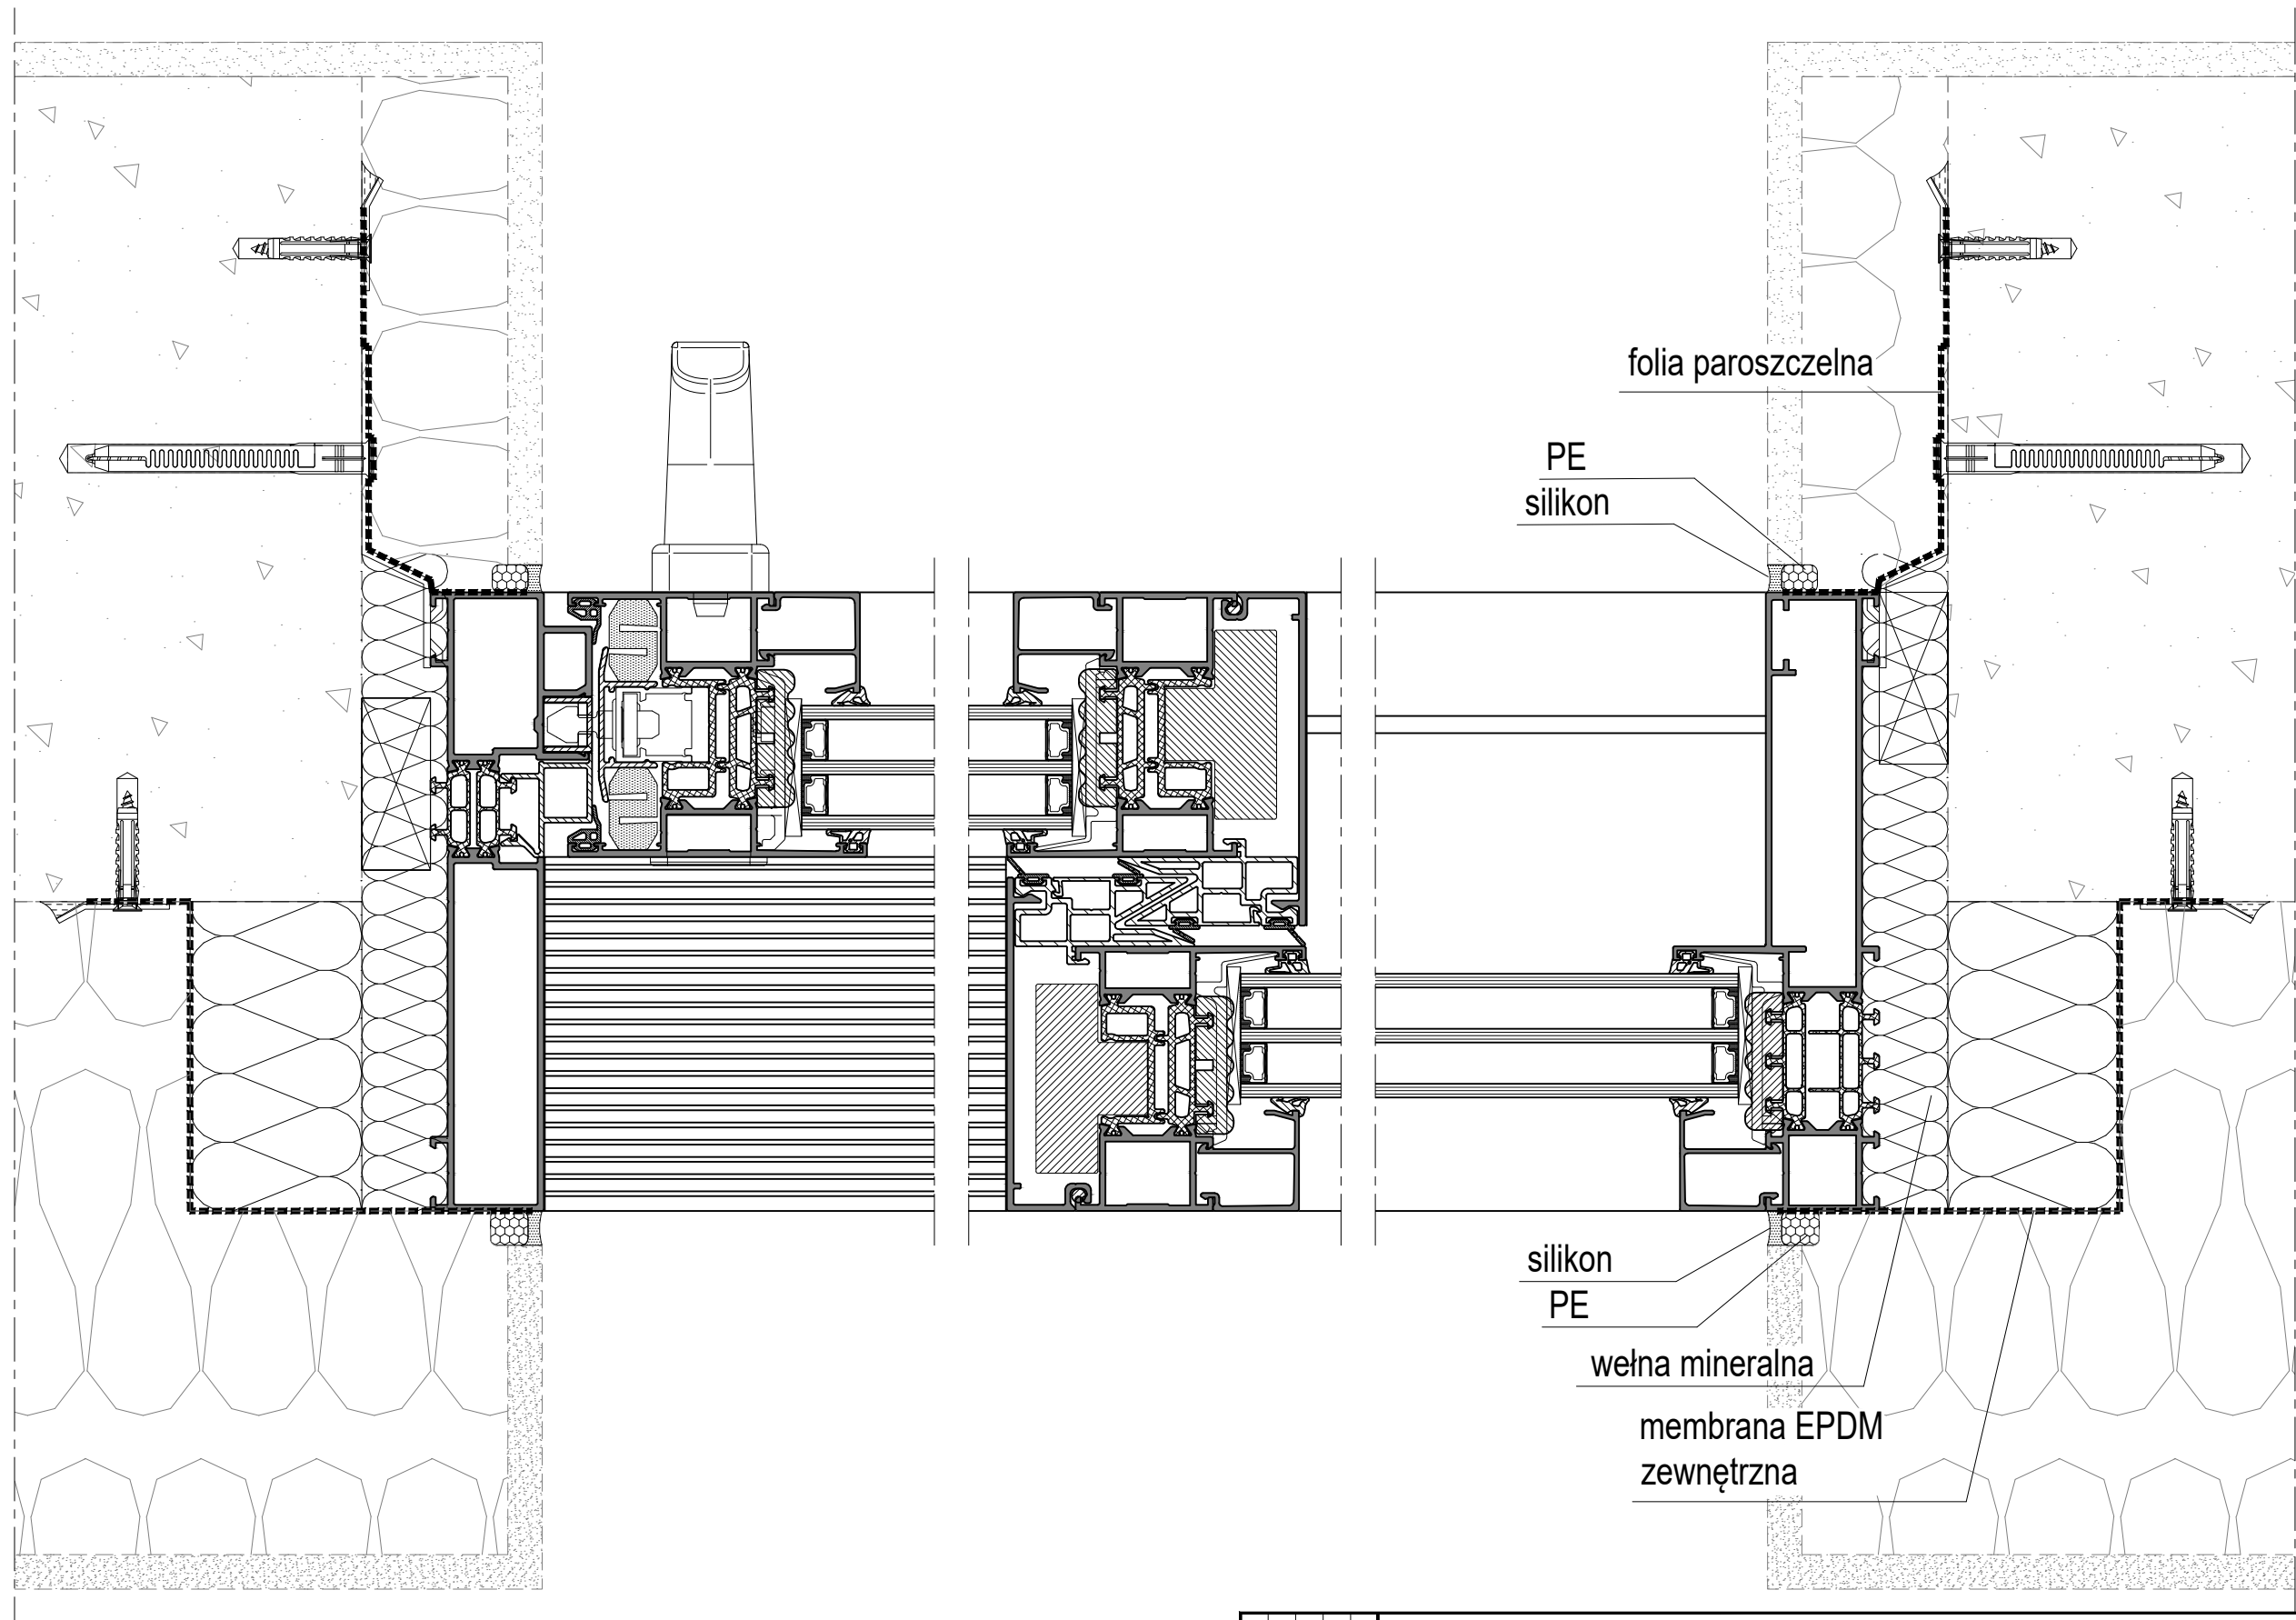
Rozpatrywać łącznie z katalogiem systemowym Masterpatio

<table border="1"> <tr><td>...</td><td>...</td><td>...</td><td>...</td></tr> <tr><td>D</td><td>C</td><td>B</td><td>A</td></tr> <tr><td>...</td><td>...</td><td>...</td><td>...</td></tr> <tr><td>...</td><td>...</td><td>...</td><td>...</td></tr> </table>	D	C	B	A	Project Name : Masterpatio - połączenie z budynkiem		Description : Dopuszczalne ugięcia stropu. Tolerancje. Rozmieszczenie kotew.	
																
	D	C	B	A																
																
...																	
Architect : ...		Fabricator: Eko - Okna S.A. PL 47-480 Kornice; Spacerowa 4																		
<small>This drawing is the property of Reynaers. Is reserved by them and the drawing is issued on the condition that it is not copied, reproduced, retained or disclosed to any unauthorised person, either wholly or in part, without the consent in writing from Reynaers. This drawing is indicative only and Reynaers are not responsible for the accuracy of any information contained therein.</small>																				
Scale : ...	Designed : Mateusz Kolba	Date : 16/10/2023																		
			Drawing : R01-000																	

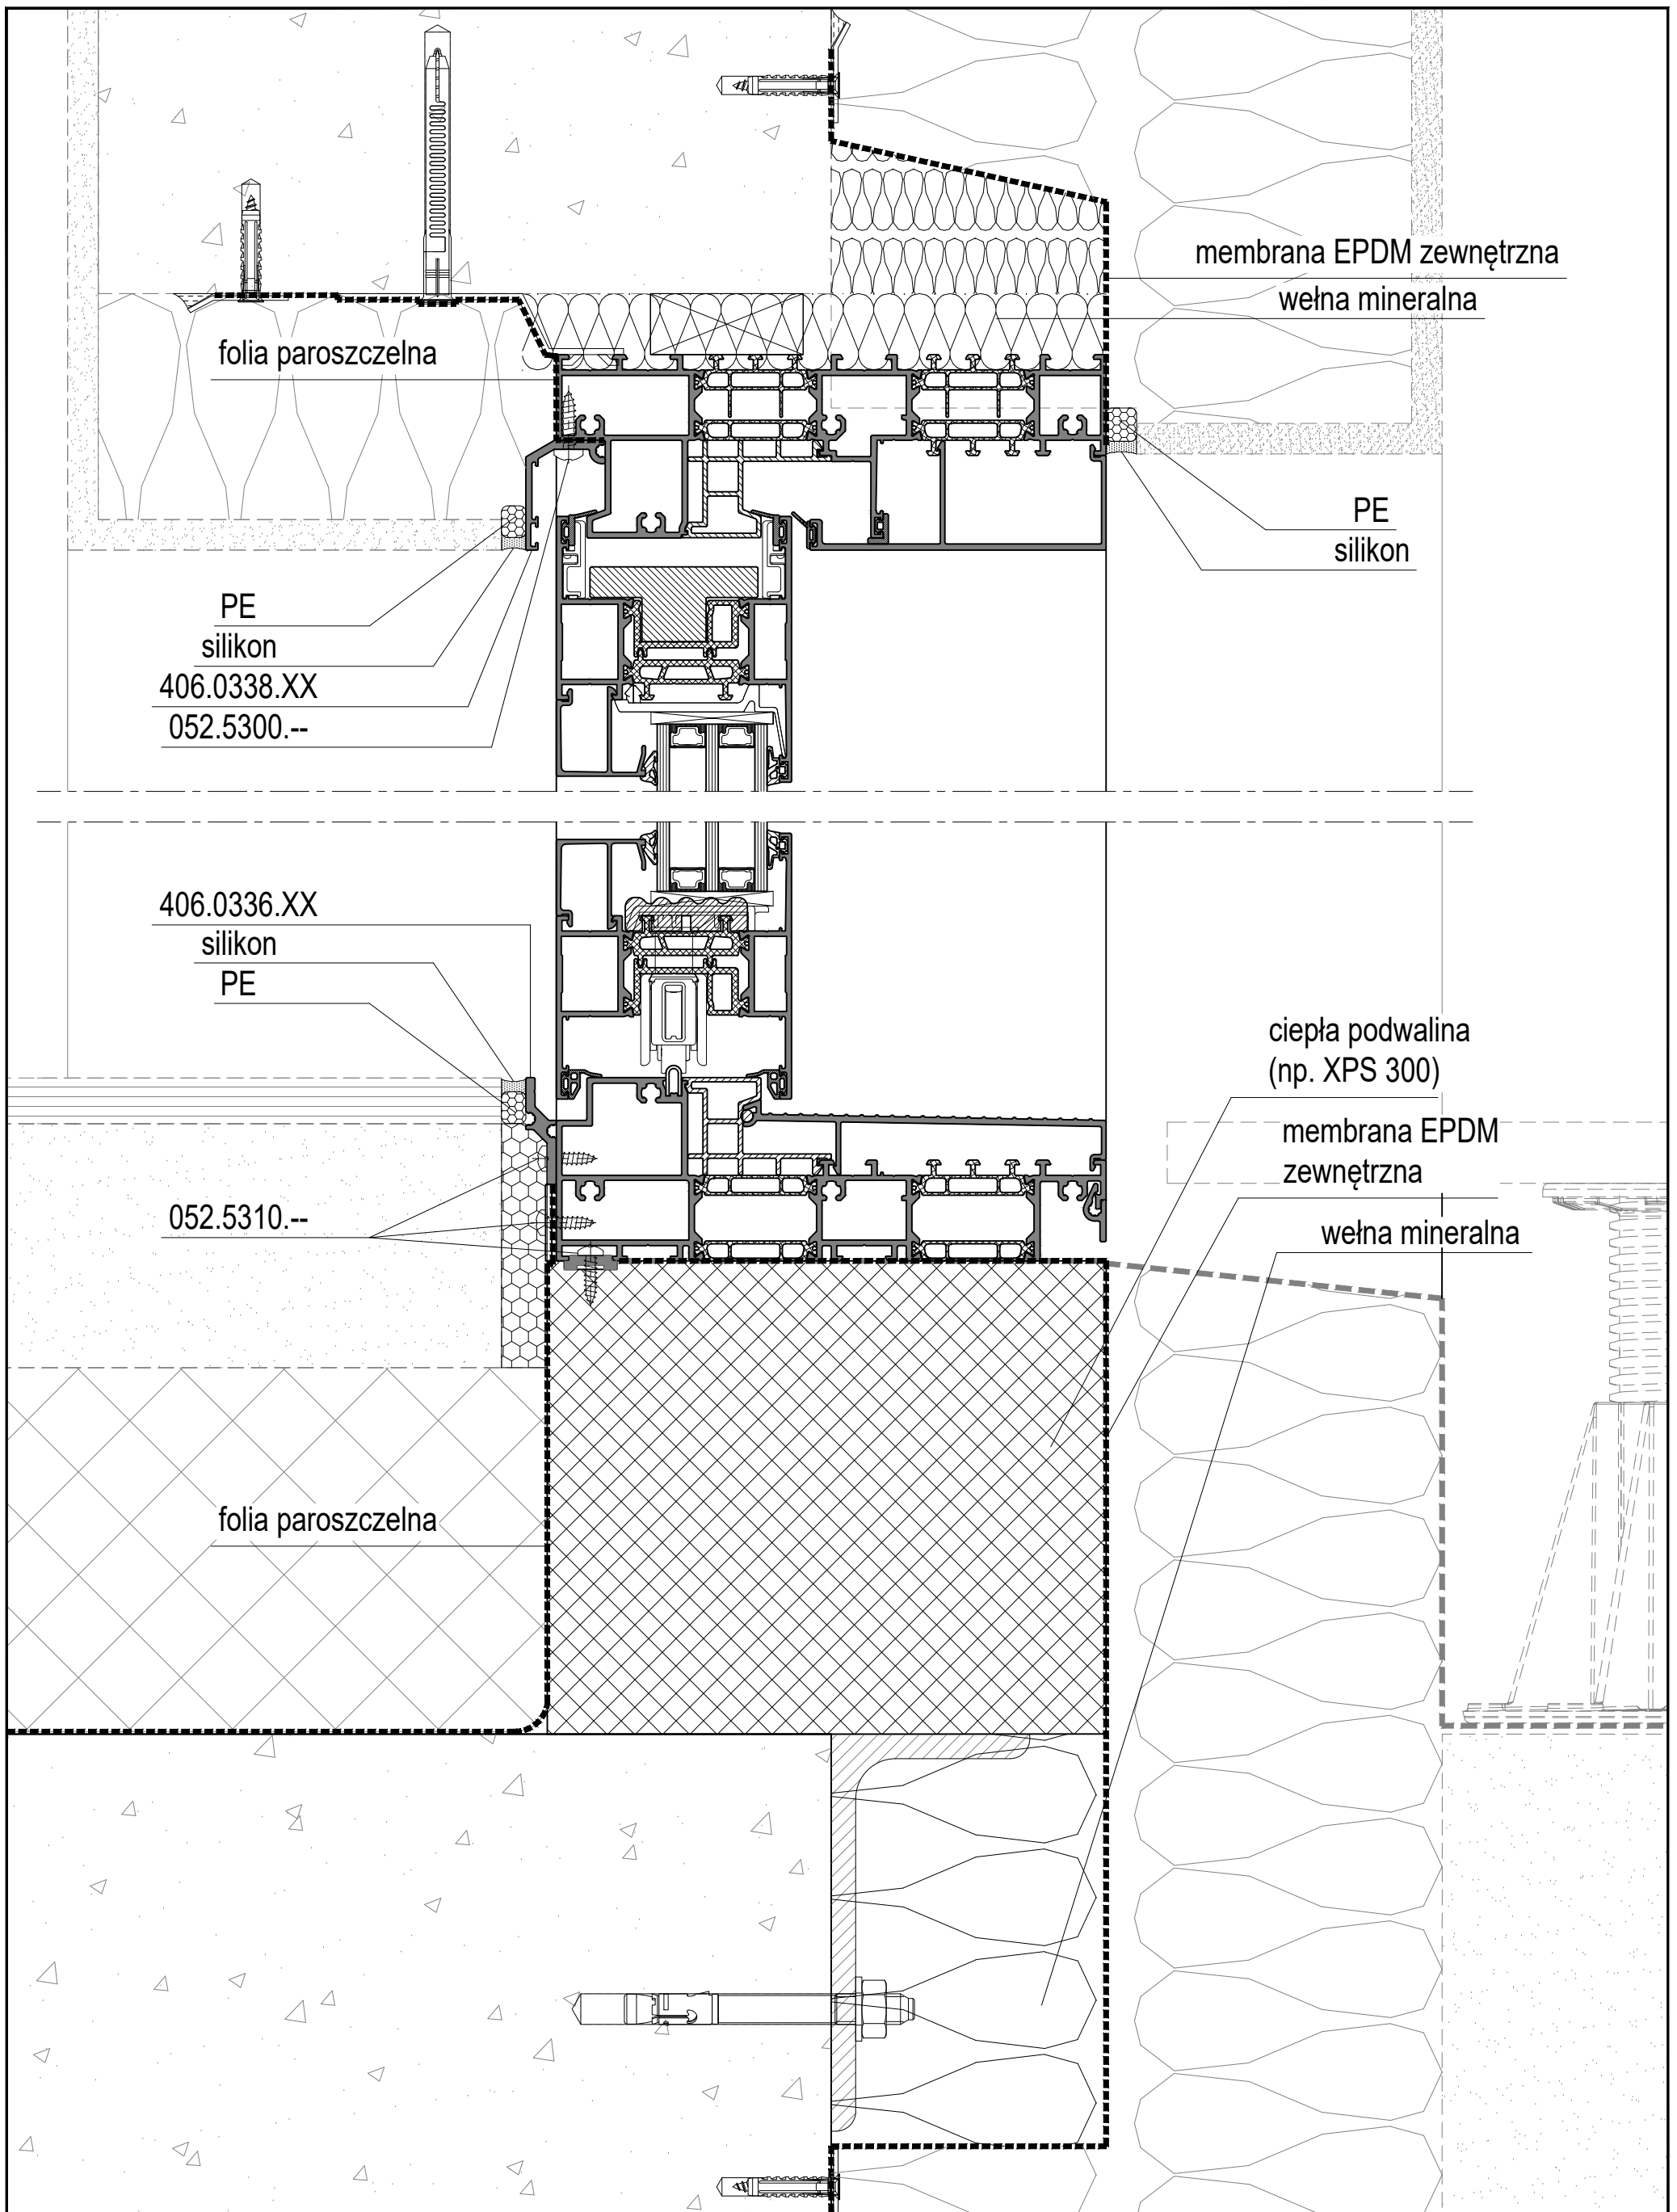


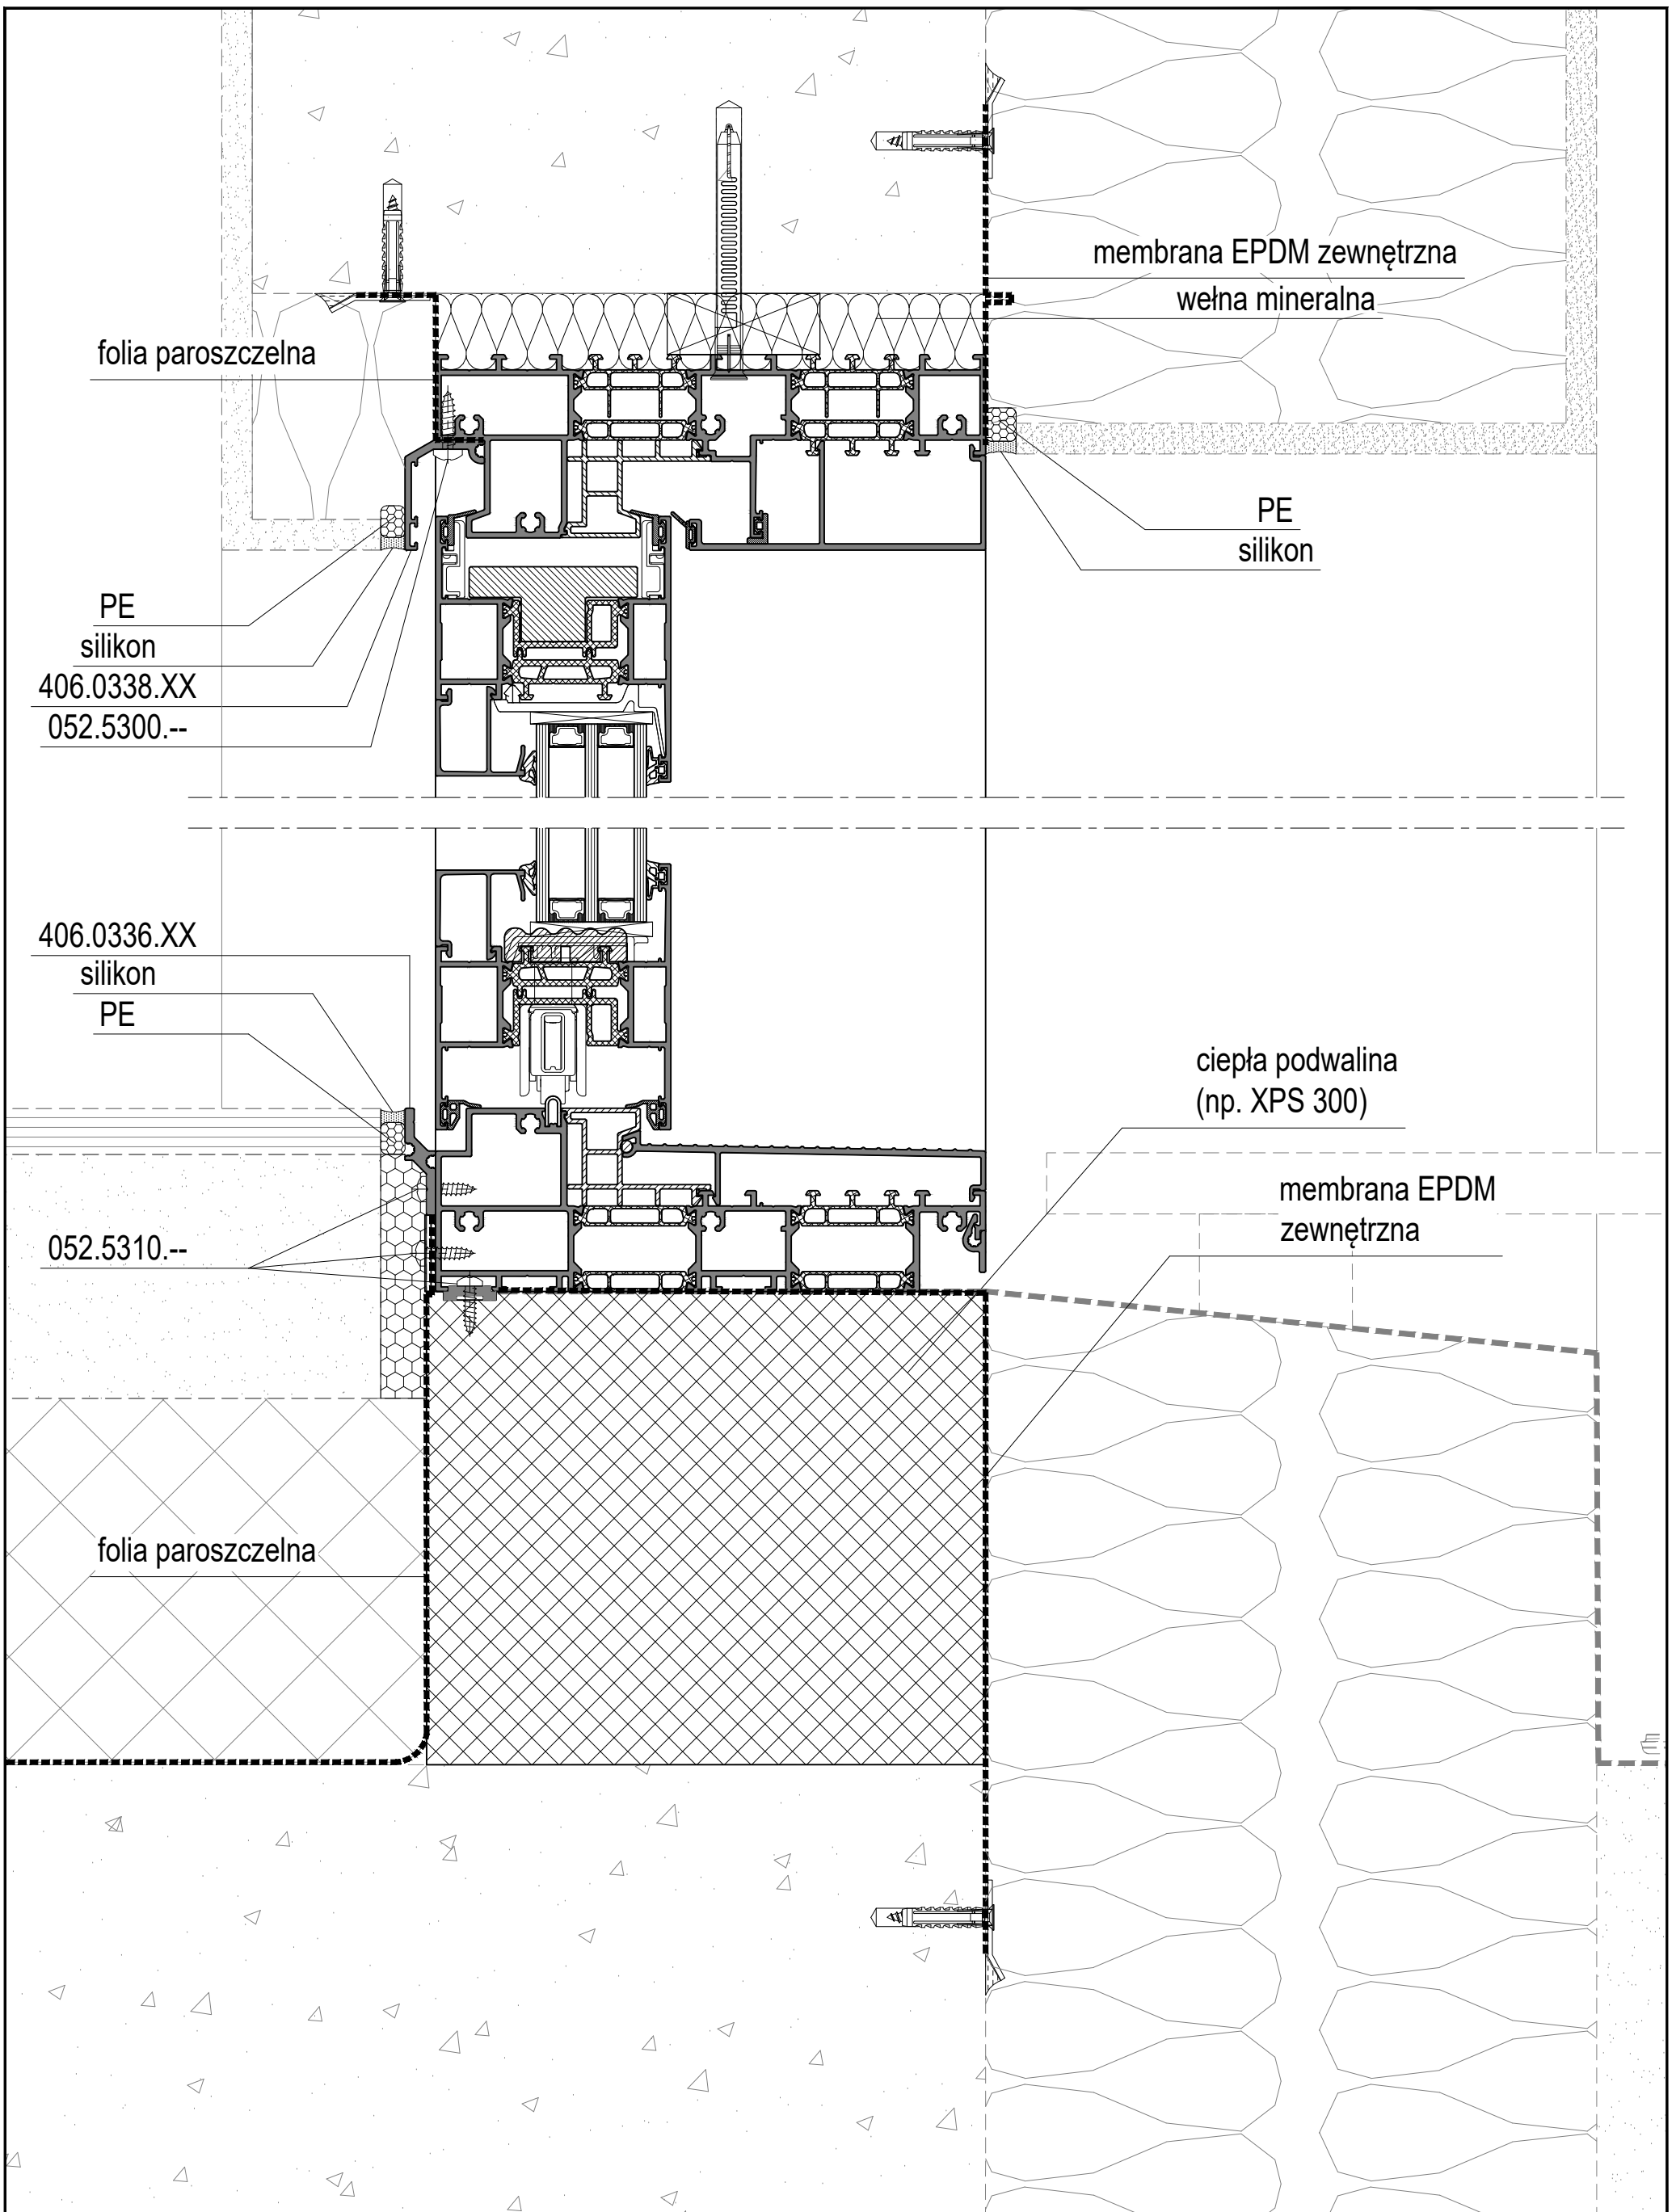
Przekrój pionowy

Project Name : Masterpatio - połączenie z budynkiem	
Description : Detale połączenia z budynkiem - częściowe wysunięcie w wartwę izolacji	
Architect : ---	Fabricator: Eko - Okna S.A. PL 47-480 Kornice; Spacerowa 4
<small>This drawing is the property of Reynaers. Is reserved by them and the drawing is issued on the condition that it is not copied, reproduced, retained or disclosed to any unauthorised person, either wholly or in part, without the consent in writing from Reynaers. This drawing is indicative only and Reynaers are not responsible for the accuracy of any information contained therein.</small>	
Scale 1:2	Designed Mateusz Kolba
Date 16/10/2023	Date 16/10/2023
	
Drawing R01-001	




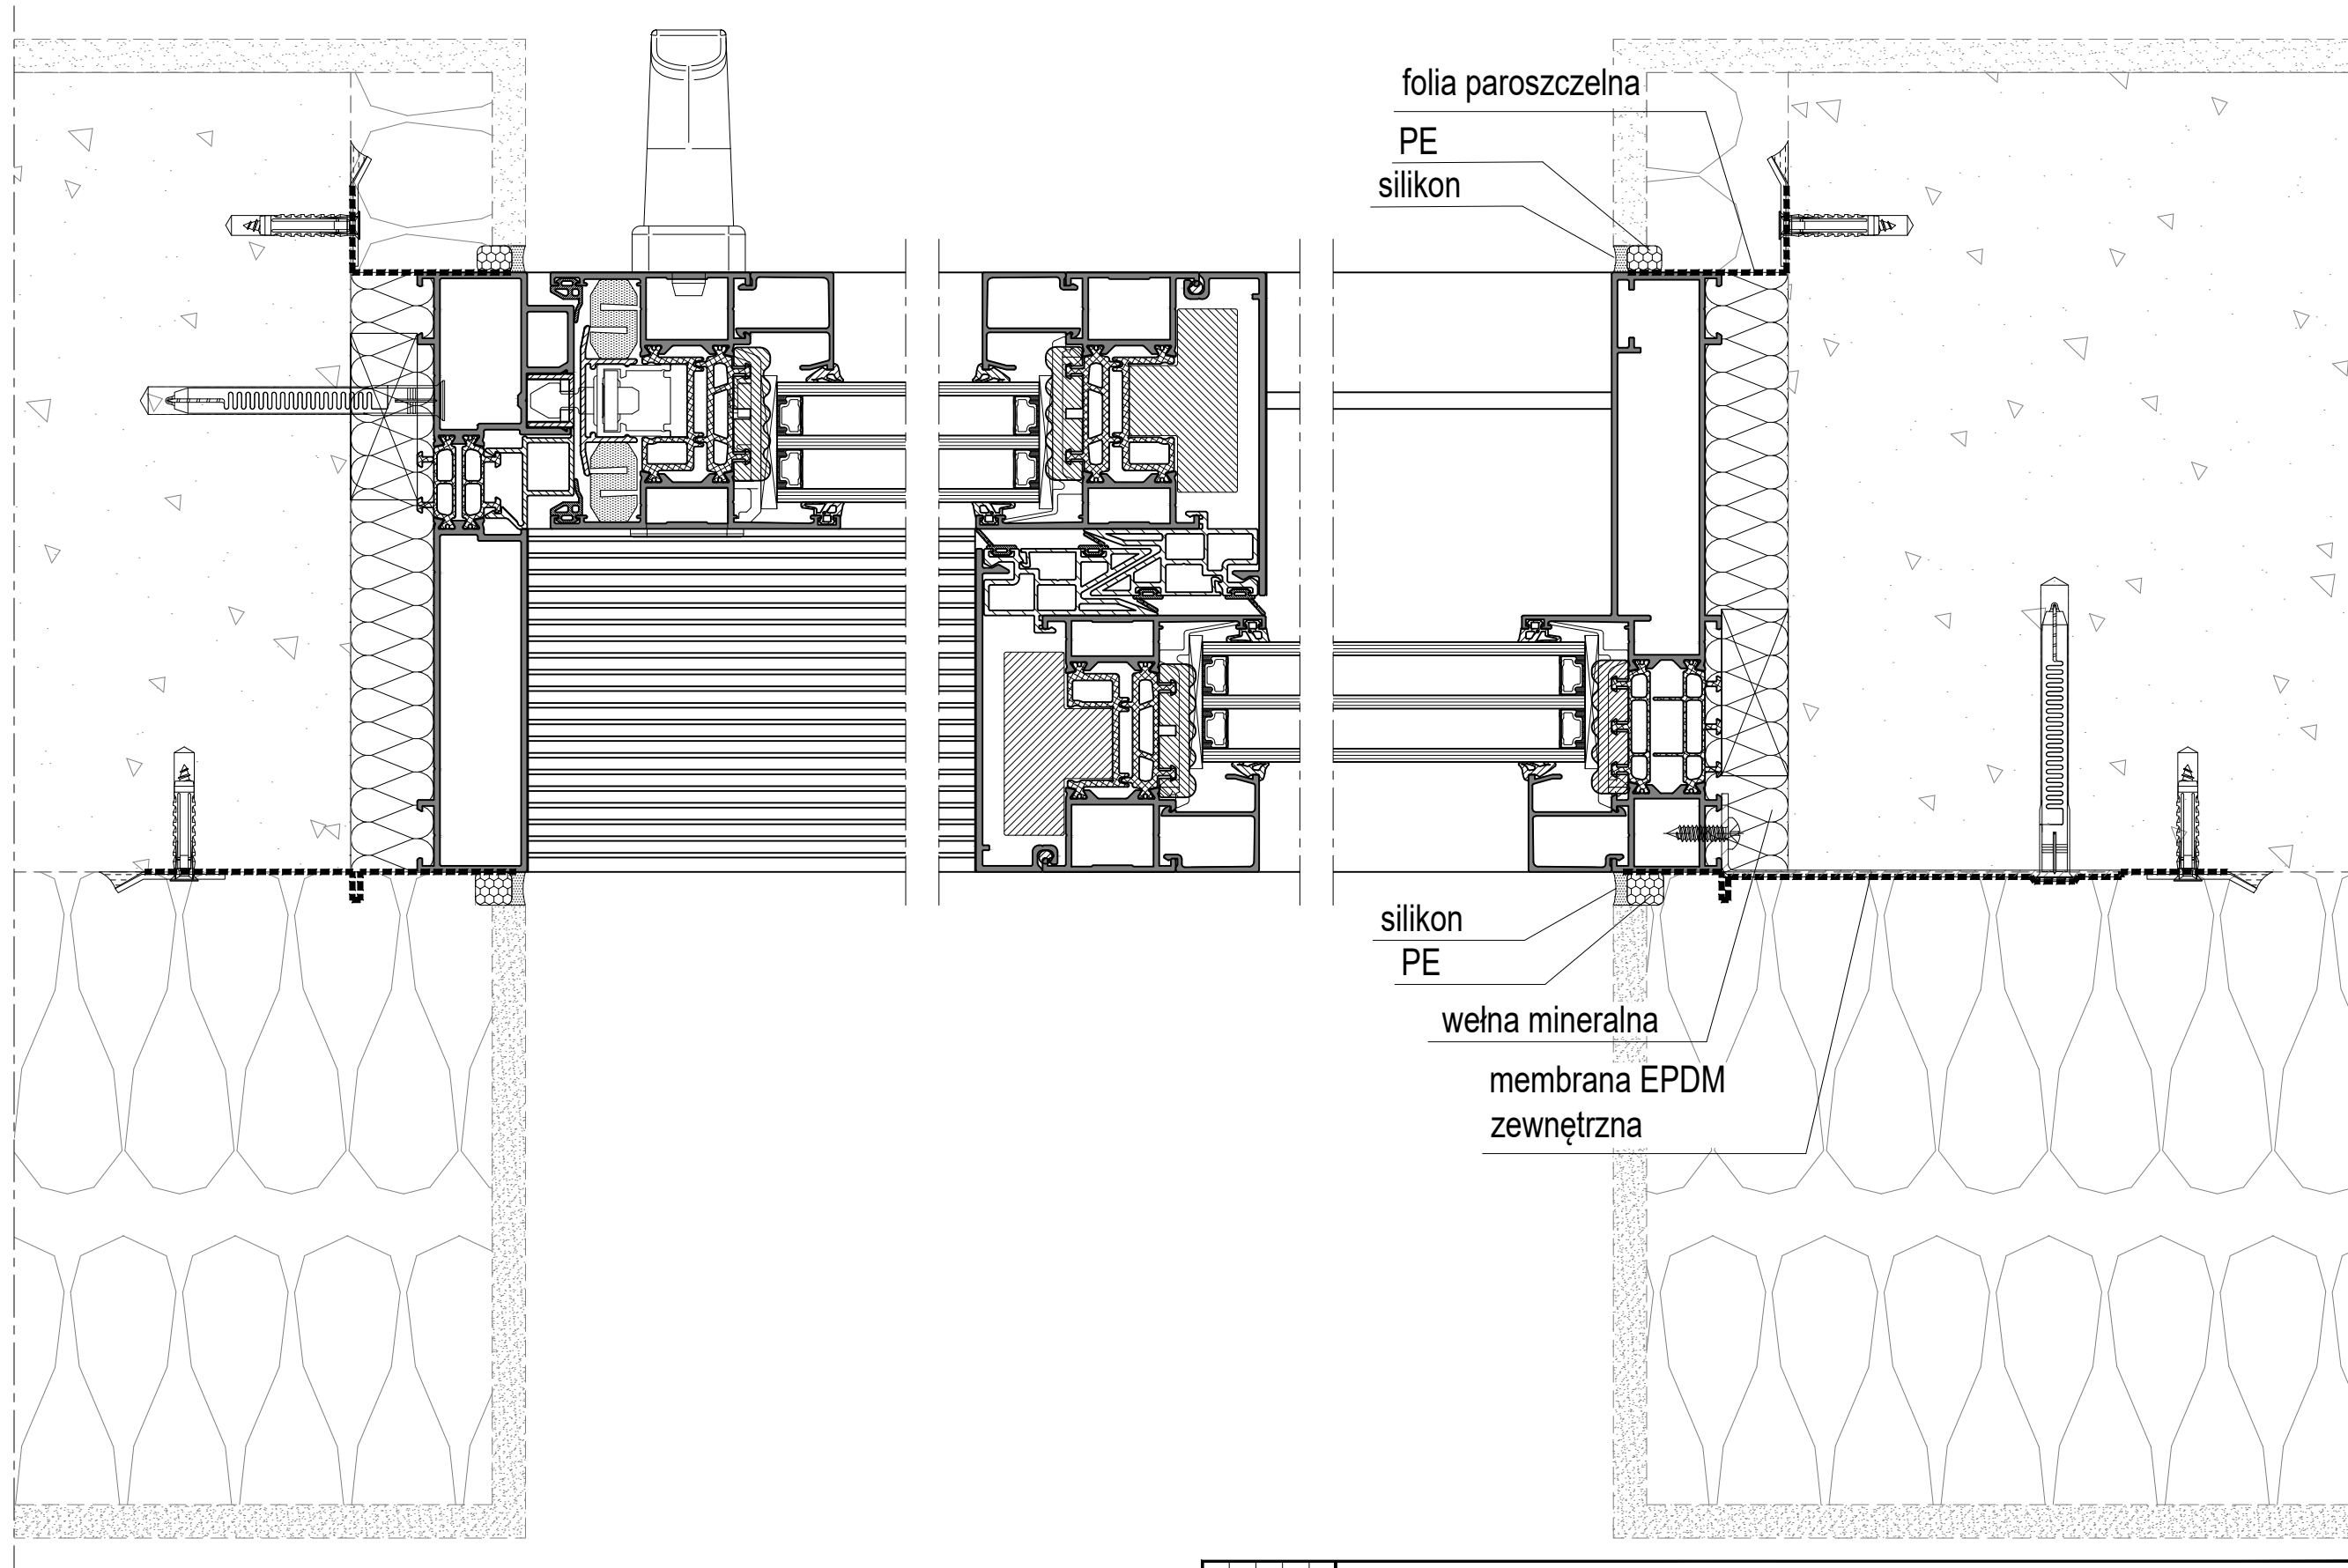
Przekrój poziomy

---	---	---	---	---	Modification
D	C	B	A	---	---
---	---	---	---	---	Name
---	---	---	---	---	Date
Project Name : Masterpatio - połączenie z budynkiem					
Description : Detale połączenia z budynkiem - częściowe wysunięcie w wartwę izolacji					
Architect : ---				Fabricator: Eko - Okna S.A. PL 47-480 Kornice; Spacerowa 4	
This drawing is the property of Reynaers. Is reserved by them and the drawing is issued on the condition that it is not copied, reproduced, retained or disclosed to any unauthorised person, either wholly or in part, without the consent in writing from Reynaers. This drawing is indicative only and Reynaers are not responsible for the accuracy of any information contained therein.					
Scale	Designed	Date			Drawing
1:2	Mateusz Kolba	16/10/2023			R01-002




Przekrój pionowy

Project Name : Masterpatio - połączenie z budynkiem	
Description : Detale połączenia z budynkiem - w warstwie nośnej muru	
Architect : ---	Fabricator: Eko - Okna S.A. PL 47-480 Kornice; Spacerowa 4
<small>This drawing is the property of Reynaers. Is reserved by them and the drawing is issued on the condition that it is not copied, reproduced, retained or disclosed to any unauthorised person, either wholly or in part, without the consent in writing from Reynaers. This drawing is indicative only and Reynaers are not responsible for the accuracy of any information contained therein.</small>	
Scale 1:2	Designed Mateusz Kolba
Date 16/10/2023	
Drawing R01-003	



Przekrój poziomy

---	---	---	---	---	Modification
D	C	B	A	---	---
---	---	---	---	---	Name
---	---	---	---	---	Date
Project Name : Masterpatio - połączenie z budynkiem					
Description : Detale połączenia z budynkiem - w warstwie nośnej muru					
Architect : ---				Fabricator: Eko - Okna S.A. PL 47-480 Kornice; Spacerowa 4	
This drawing is the property of Reynaers. Is reserved by them and the drawing is issued on the condition that it is not copied, reproduced, retained or disclosed to any unauthorised person, either wholly or in part, without the consent in writing from Reynaers. This drawing is indicative only and Reynaers are not responsible for the accuracy of any information contained therein.					
Scale 1:2		Designed Mateusz Kolba		Date 16/10/2023	
					
				Drawing R01-004	